

LOWER LEVEL FLOOR PLAN
SCALE 1/4" = 1'-0"


J-9924

THESE PLANS ARE THE PROPERTY OF JAY HOLMAN DESIGN, LLC. THESE PLANS ARE NOT TO BE REPRODUCED, CHANGED OR COPIED IN ANY MANNER. JAY HOLMAN DESIGN AND DRAFTING HEREBY GRANTS A LICENSE FOR A ONE TIME USE OF THIS PLAN. VERIFY ALL CONDITIONS AND DIMENSIONS AT THE JOB SITE AND NOTIFY THE DESIGNER OF ANY DIMENSIONAL ERRORS, OMISSIONS OR DISCREPANCIES BEFORE BEGINNING OR FABRICATING ANY WORK. DO NOT SCALE THESE DRAWINGS. 9/15/2022

2400 VLASTA DRIVE
LOT 10 BLOCK 2
ANTONS LANDING

JAY HOLMAN
DESIGN AND DRAFTING
517 LIBERTY LANE SUITE 150
EDMOND OKLAHOMA 405.715.1992

FRONT PORCH	137 SF
PATIO	498 SF
GARAGE(S)	825 SF
NOT IN TOTAL SF	
BONUS FRAME	283 SF
NOT IN TOTAL SF	
TOTAL FRAME	2597 SF
TOTAL VENEER	2687 SF

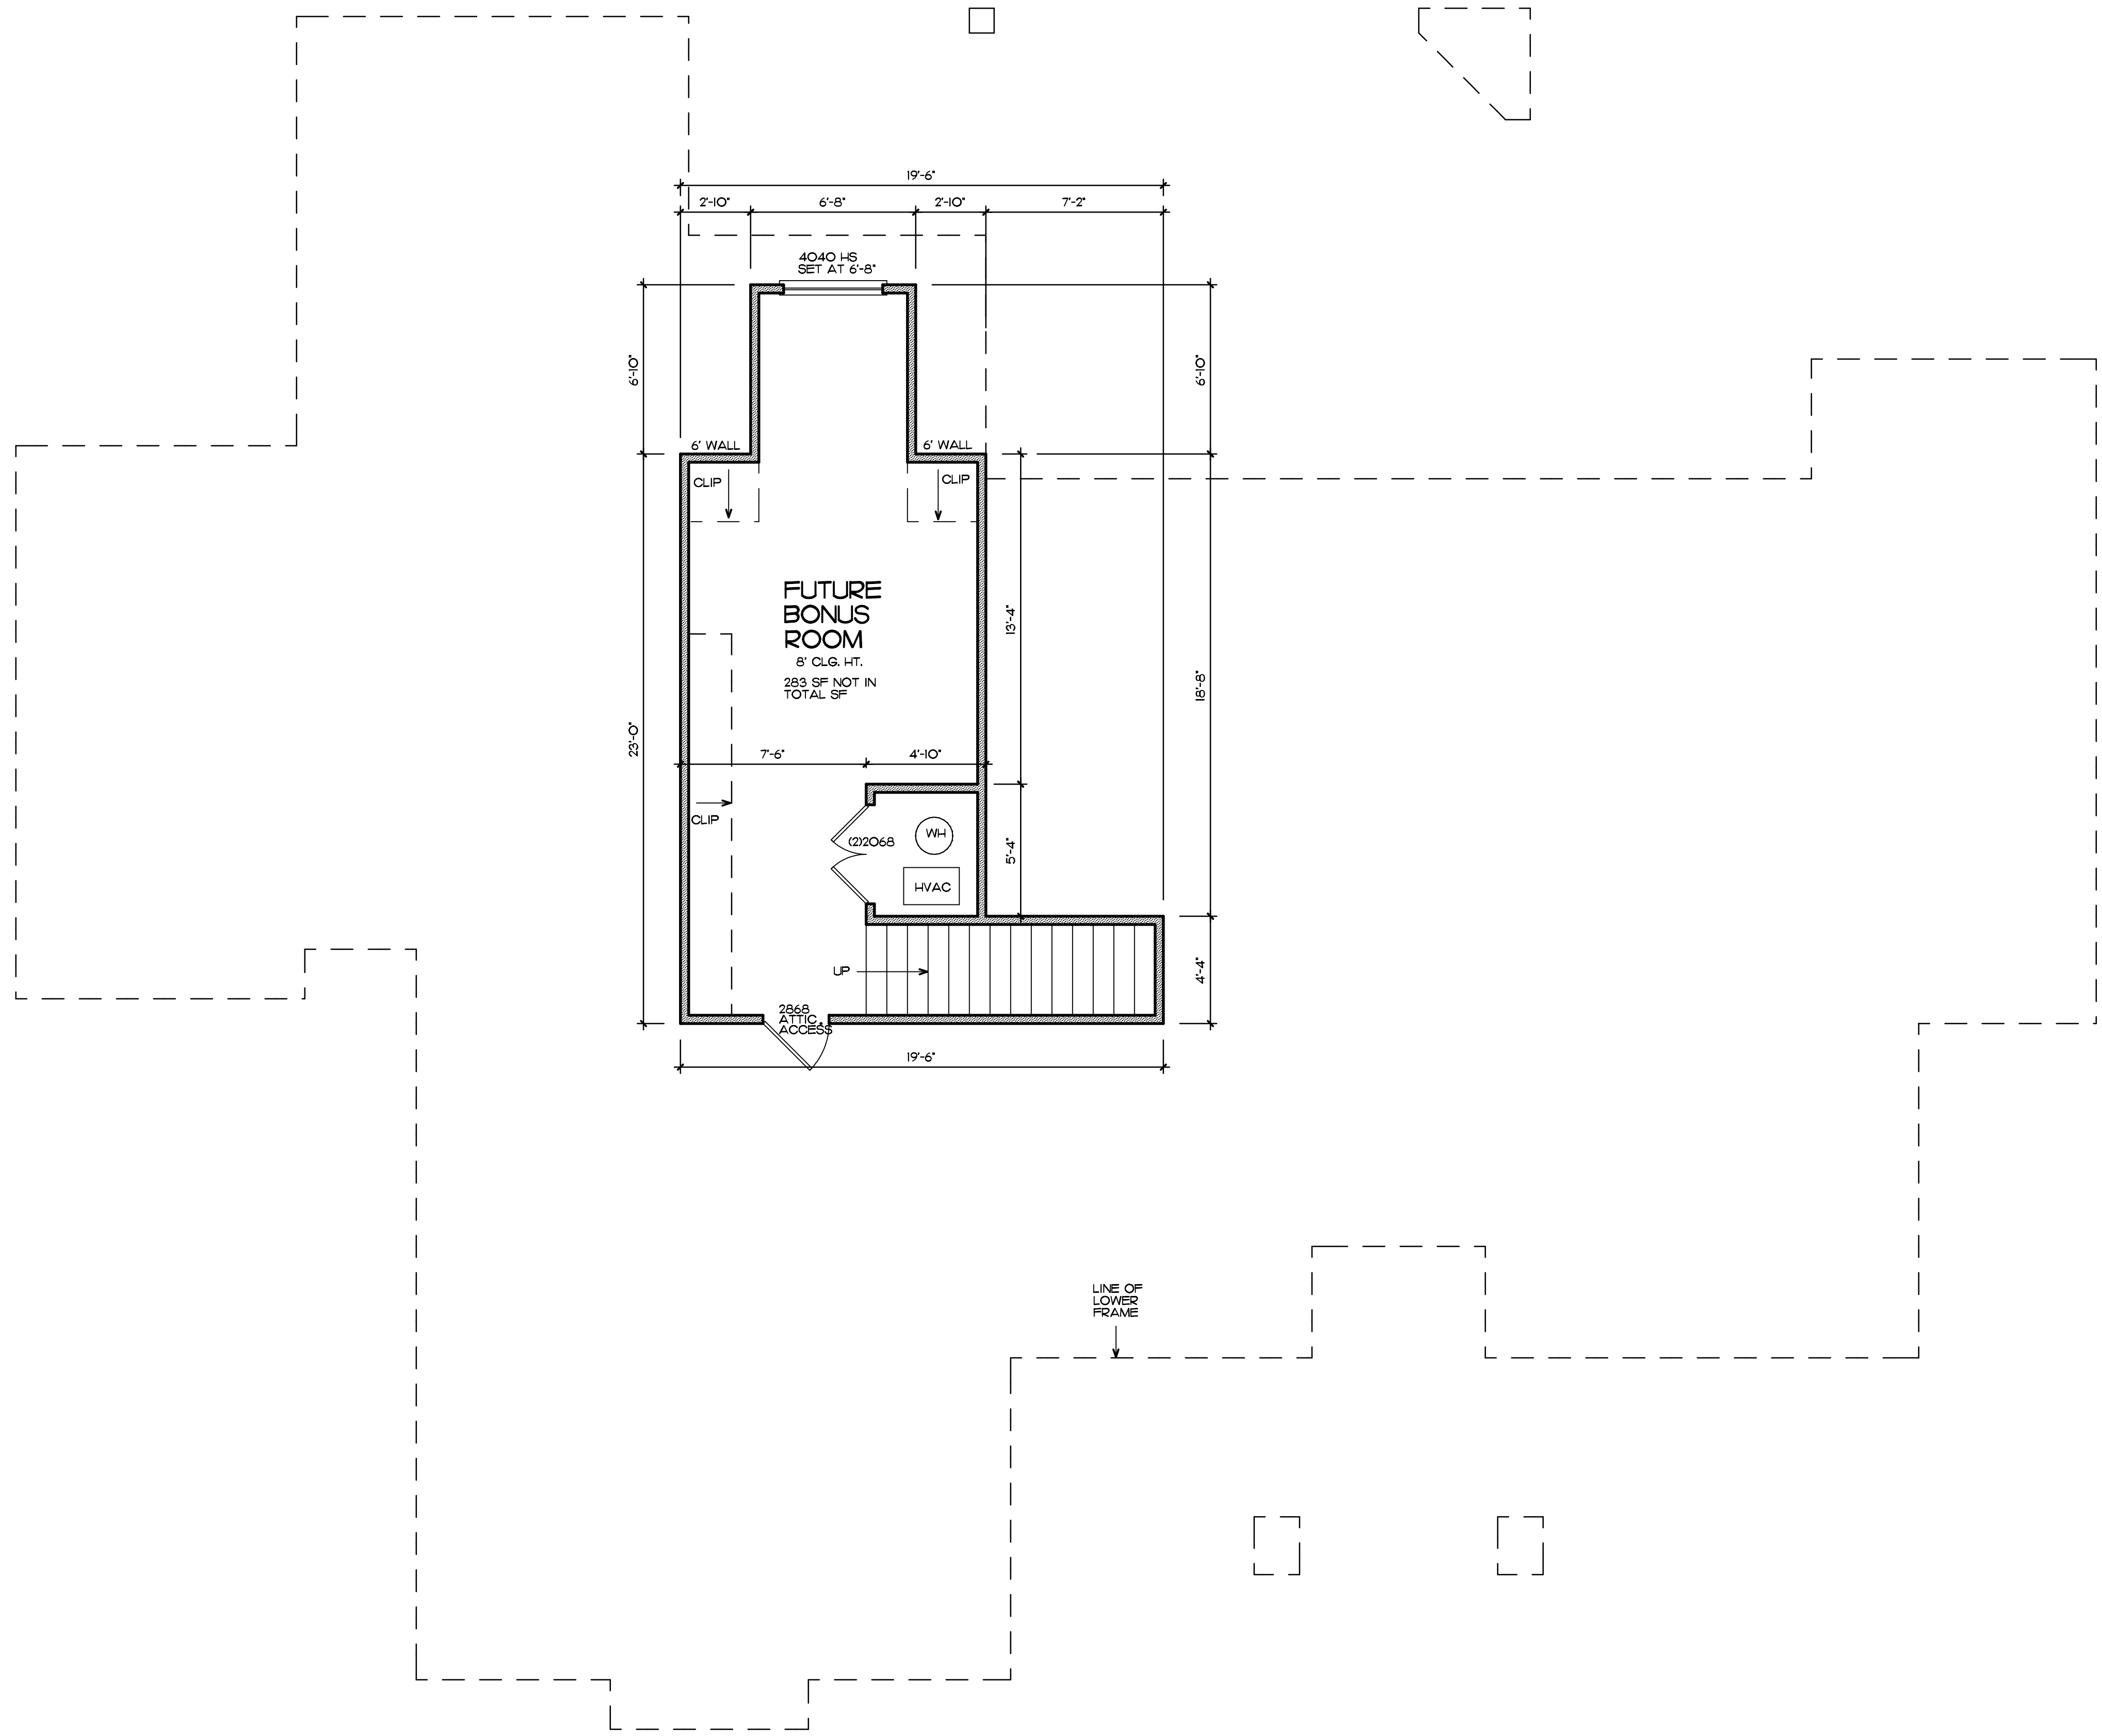

UPPER LEVEL FLOOR PLAN
SCALE 1/4" = 1'-0"

J-9924

THESE PLANS ARE THE PROPERTY OF JAY HOLMAN DESIGN, L.L.C. AND ARE PROTECTED UNDER COMMON LAW COPYRIGHT. THESE PLANS ARE NOT TO BE REPRODUCED, CHANGED OR COPIED IN ANY MANNER. JAY HOLMAN DESIGN AND DRAFTING HEREBY GRANTS A LICENSE FOR A ONE TIME USE OF THIS PLAN.

VERIFY ALL CONDITIONS AND DIMENSIONS AT THE JOB SITE AND NOTIFY THE DESIGNER OF ANY DIMENSIONAL ERRORS, OMISSIONS OR DISCREPANCIES BEFORE BEGINNING OR FABRICATING ANY WORK. DO NOT SCALE THESE DRAWINGS. 9/15/2022

2400 VLASTA DRIVE
LOT 10 BLOCK 2
ANTONS LANDING

JAY HOLMAN
DESIGN AND DRAFTING
517 LIBERTY LANE SUITE 150
EDMOND OKLAHOMA 406.715.1932

FRONT PORCH	137 SF
PATIO	498 SF
GARAGE(S)	825 SF
NOT IN TOTAL SF	
BONUS FRAME	283 SF
NOT IN TOTAL SF	
TOTAL FRAME	2597 SF
TOTAL VENEER	2687 SF