





Ashley Didier
 INFO@ADIDIERDESIGN.COM
 Project Management • Floor Plans • Rendering
 Interior Design • Site Planning • Space Planning
 ADIDIERDESIGN.COM

GENERAL NOTES:
 A DESIGN STORY DOES NOT IMPLY ITSELF TO BE A LICENSED ENGINEER OR ARCHITECT, AND THEREFORE ASSUMES NO LIABILITY FOR THE STRUCTURAL INTEGRITY OF THESE PLANS. IT IS THE SOLE RESPONSIBILITY OF THE CONTRACTOR AND/OR OWNER TO VERIFY THE STRUCTURAL INTEGRITY OF THESE PLANS, AND TO EMPLOY THE SERVICES OF A LICENSED ENGINEER IF REQUIRED.
 EVERY EFFORT HAS BEEN MADE TO ENSURE ALL DIMENSIONS ARE CORRECT, AND THAT ALL APPLICABLE STATE AND LOCAL CODES HAVE BEEN MET. IF AN ERROR OR OMISSION DOES OCCUR, IT IS THE SOLE RESPONSIBILITY OF THE CONTRACTOR AND/OR OWNER TO CORRECT THE ERROR AND/OR OMISSION AT THEIR OWN EXPENSE, AND NOT THE RESPONSIBILITY OF A DESIGN STORY.
 THESE PLANS ARE ONLY TO BE USED FOR THE CONSTRUCTION OF THESE DESIGNS AT THE ADDRESS LISTED BELOW. NO PORTION OF THESE PLANS MAY BE COPIED AND/OR MODIFIED WITHOUT THE WRITTEN CONSENT OF A DESIGN STORY. ANY USE, MODIFICATIONS, OR COPIES MADE OUTSIDE THE SCOPE AS LISTED ABOVE IS ILLEGAL AND PUNISHABLE UNDER THE INTERNATIONAL COPYRIGHT INFRINGEMENT LAW.

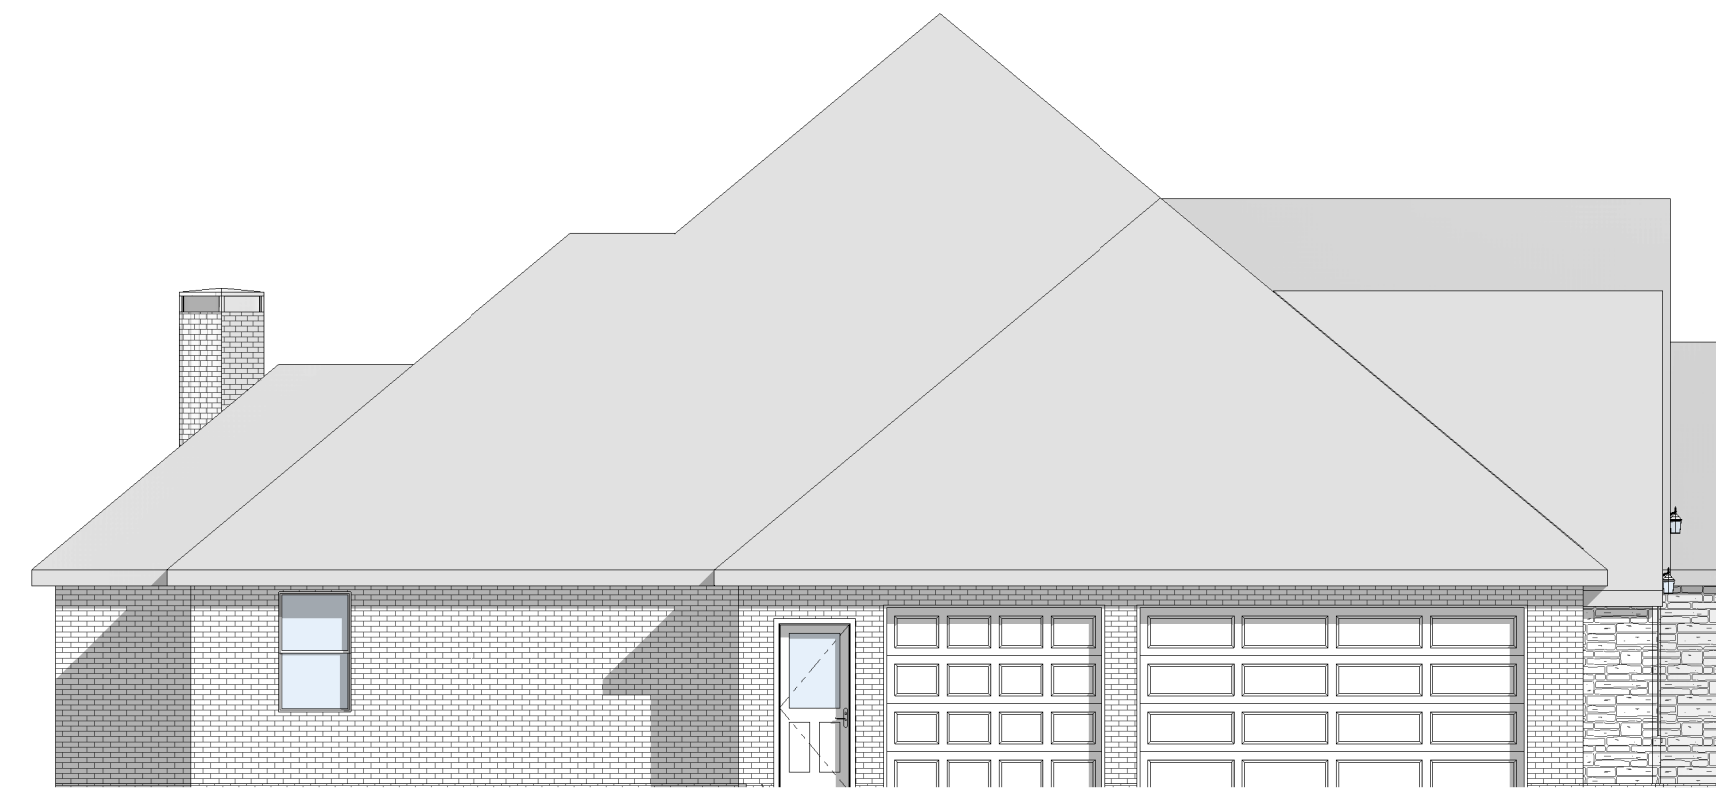


2 Left Elevation

M-1 1/8" = 1'-0" WHEN PRINTED ON 22"x34"

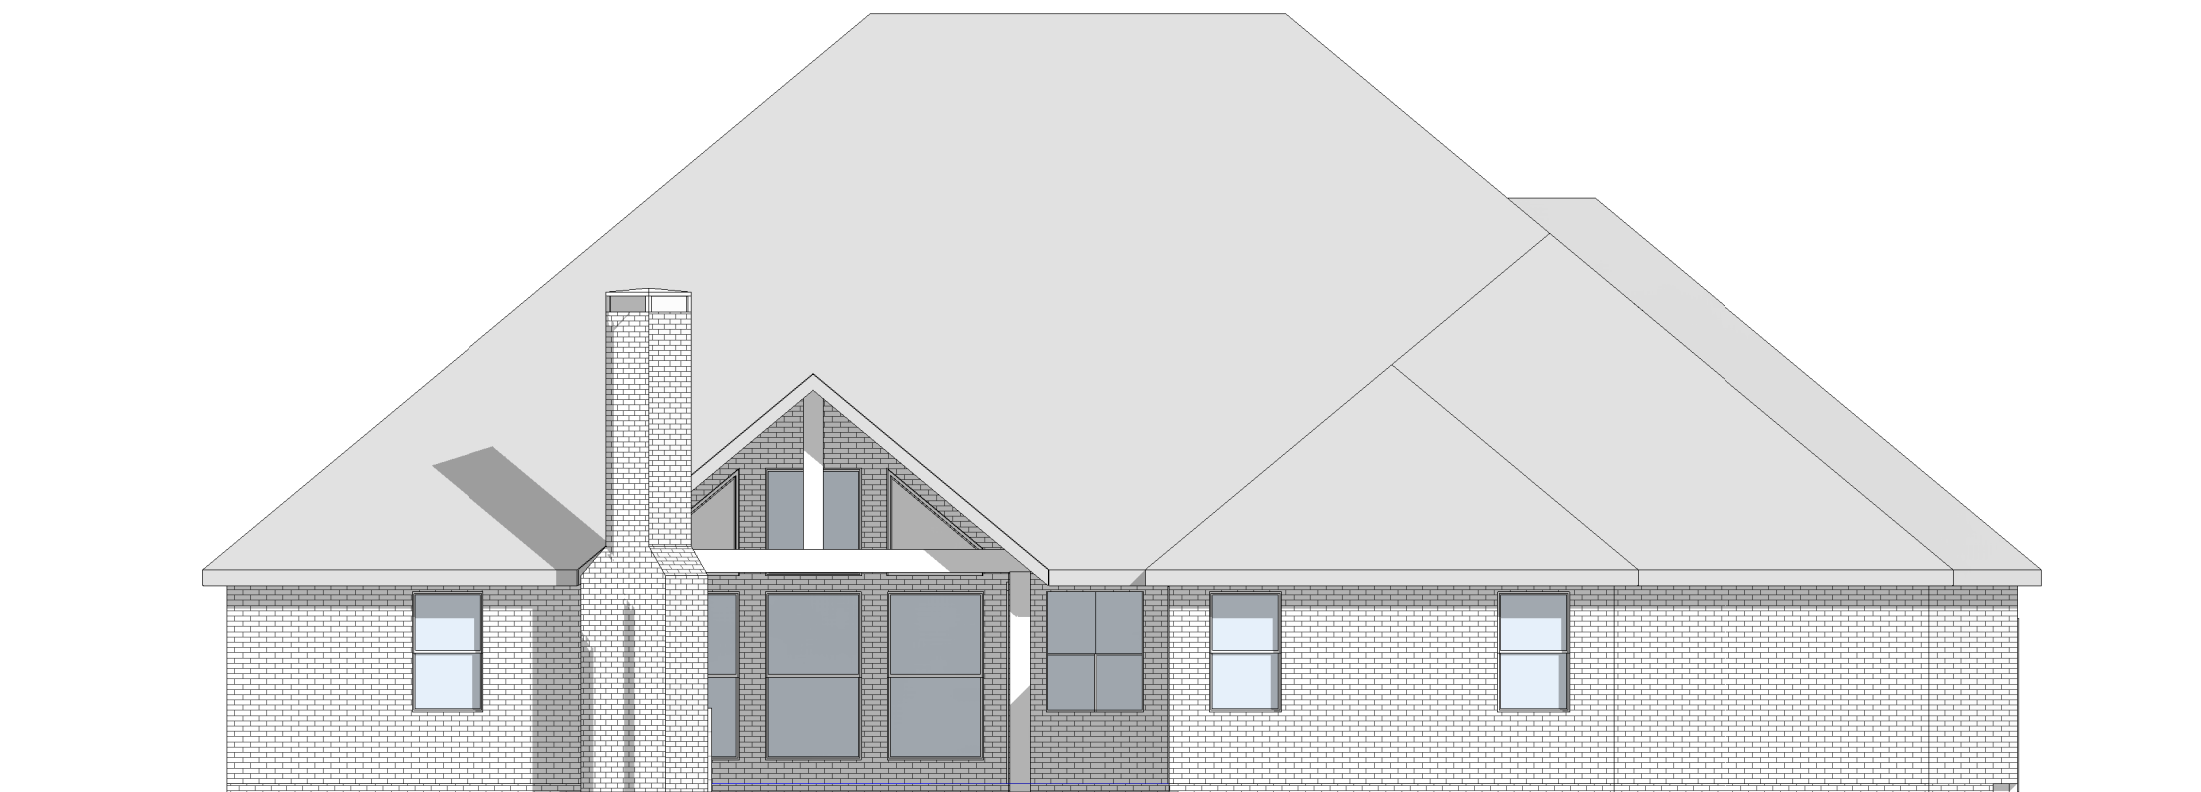


3 Rear Elevation

M-1 1/8" = 1'-0" WHEN PRINTED ON 22"x34"

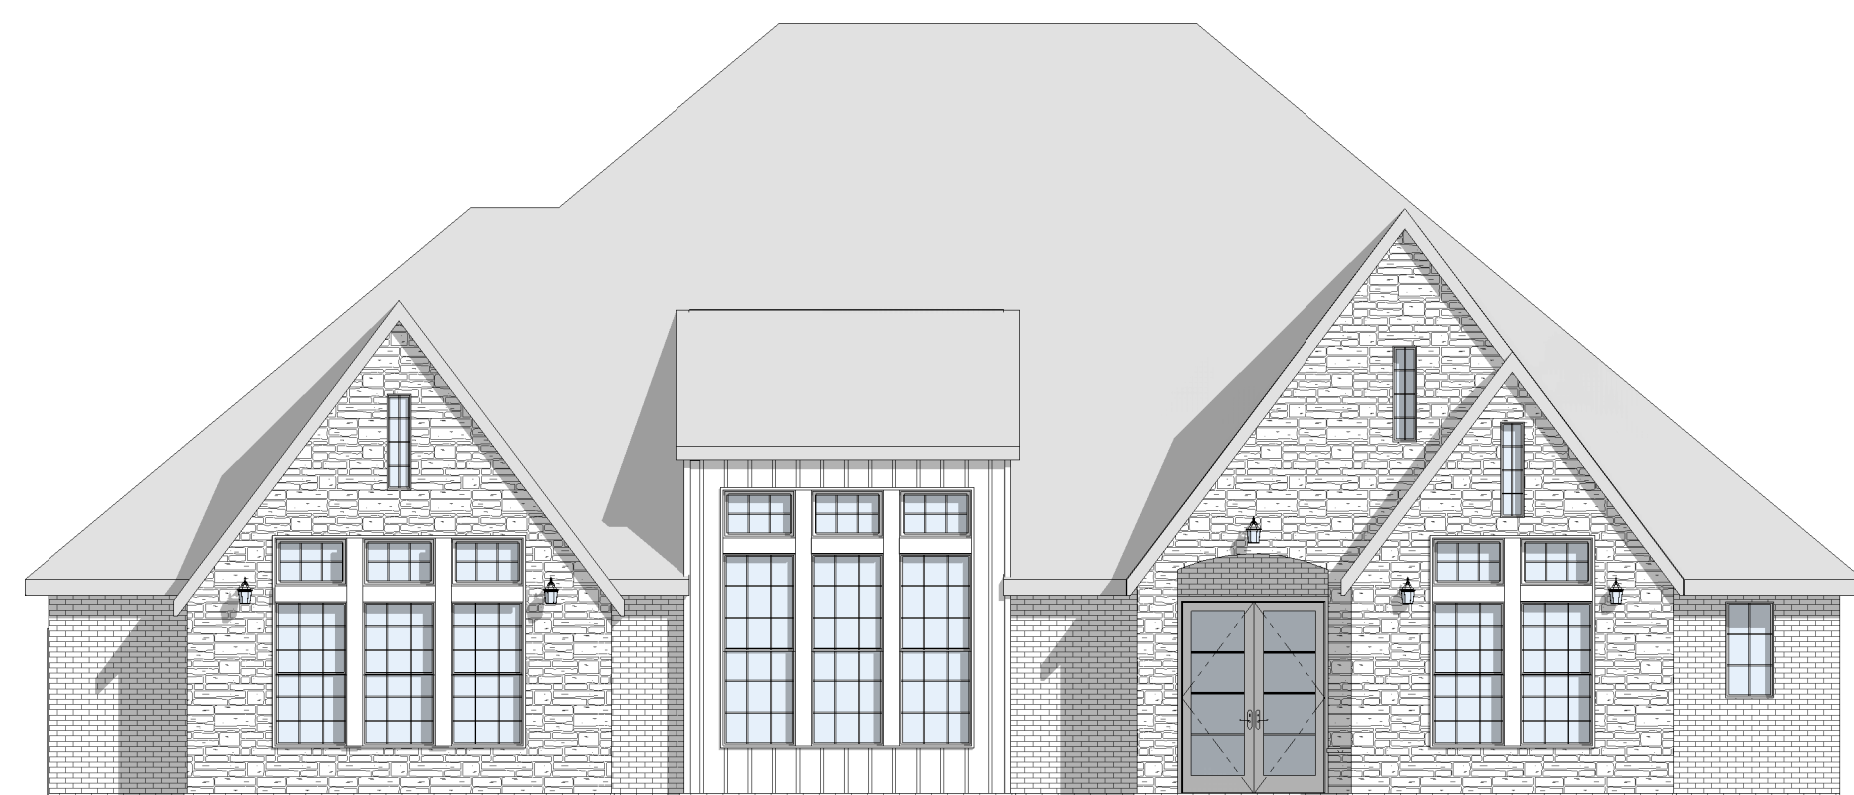

1 FRONT ELEVATION

M-1 1/8" = 1'-0" WHEN PRINTED ON 22"x34"

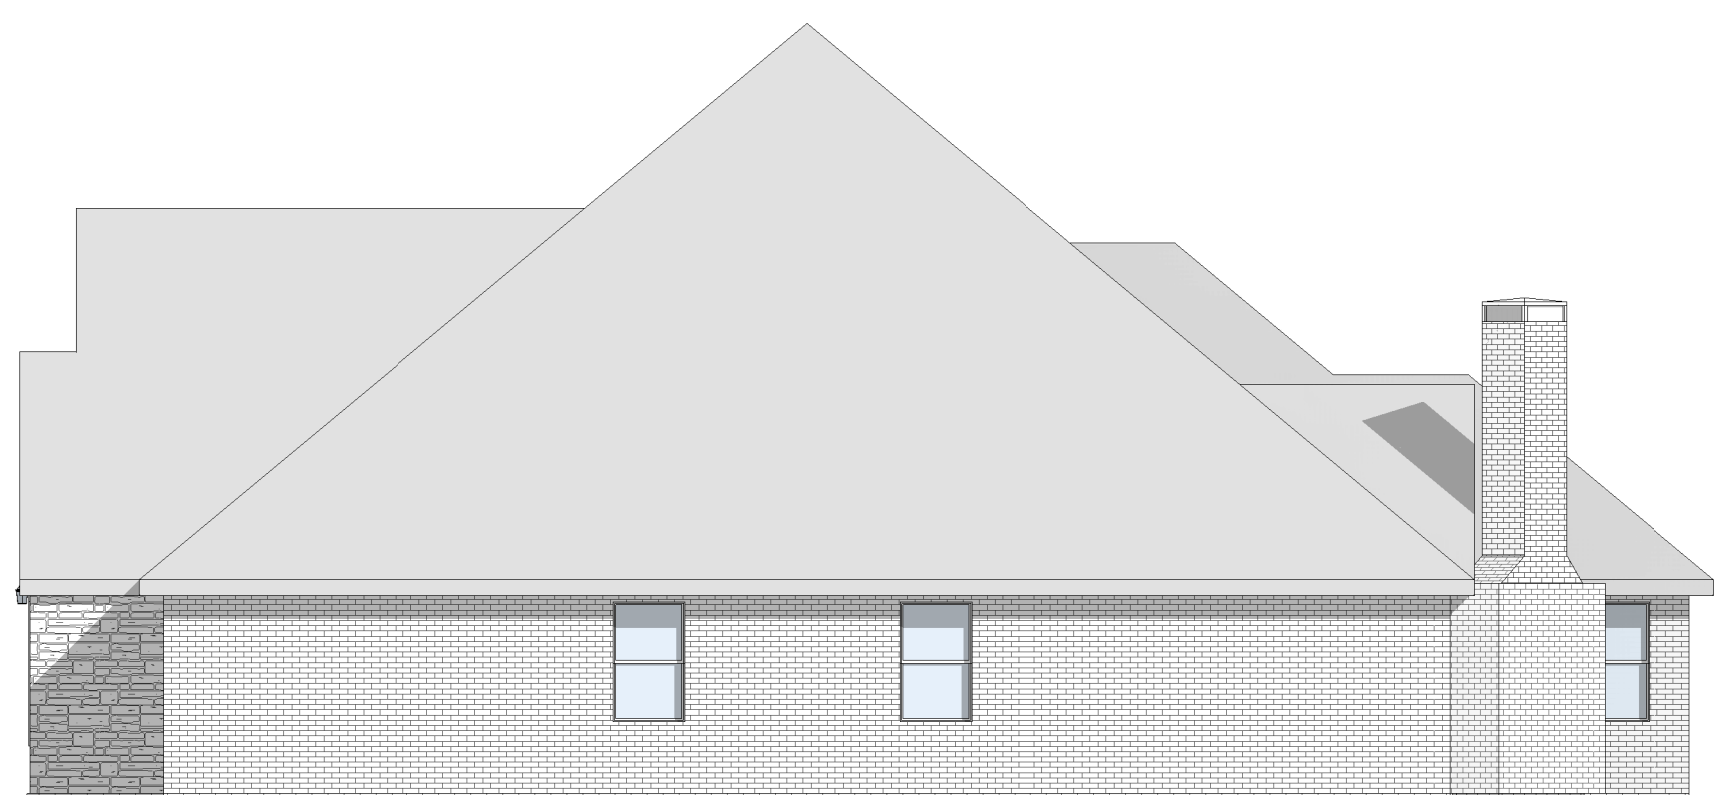

4 Right Elevation


M-1 1/8" = 1'-0" WHEN PRINTED ON 22"x34"

PULCHELLA
 996 FLUVI CIRCLE
 Elevation

Project number _____ Project Number _____
 Date _____ 4/18/2024
 Drawn by _____ ASHLEY DIDIER
 Checked by _____ ASHLEY DIDIER

M-1

Scale _____ 1/8" = 1'-0"

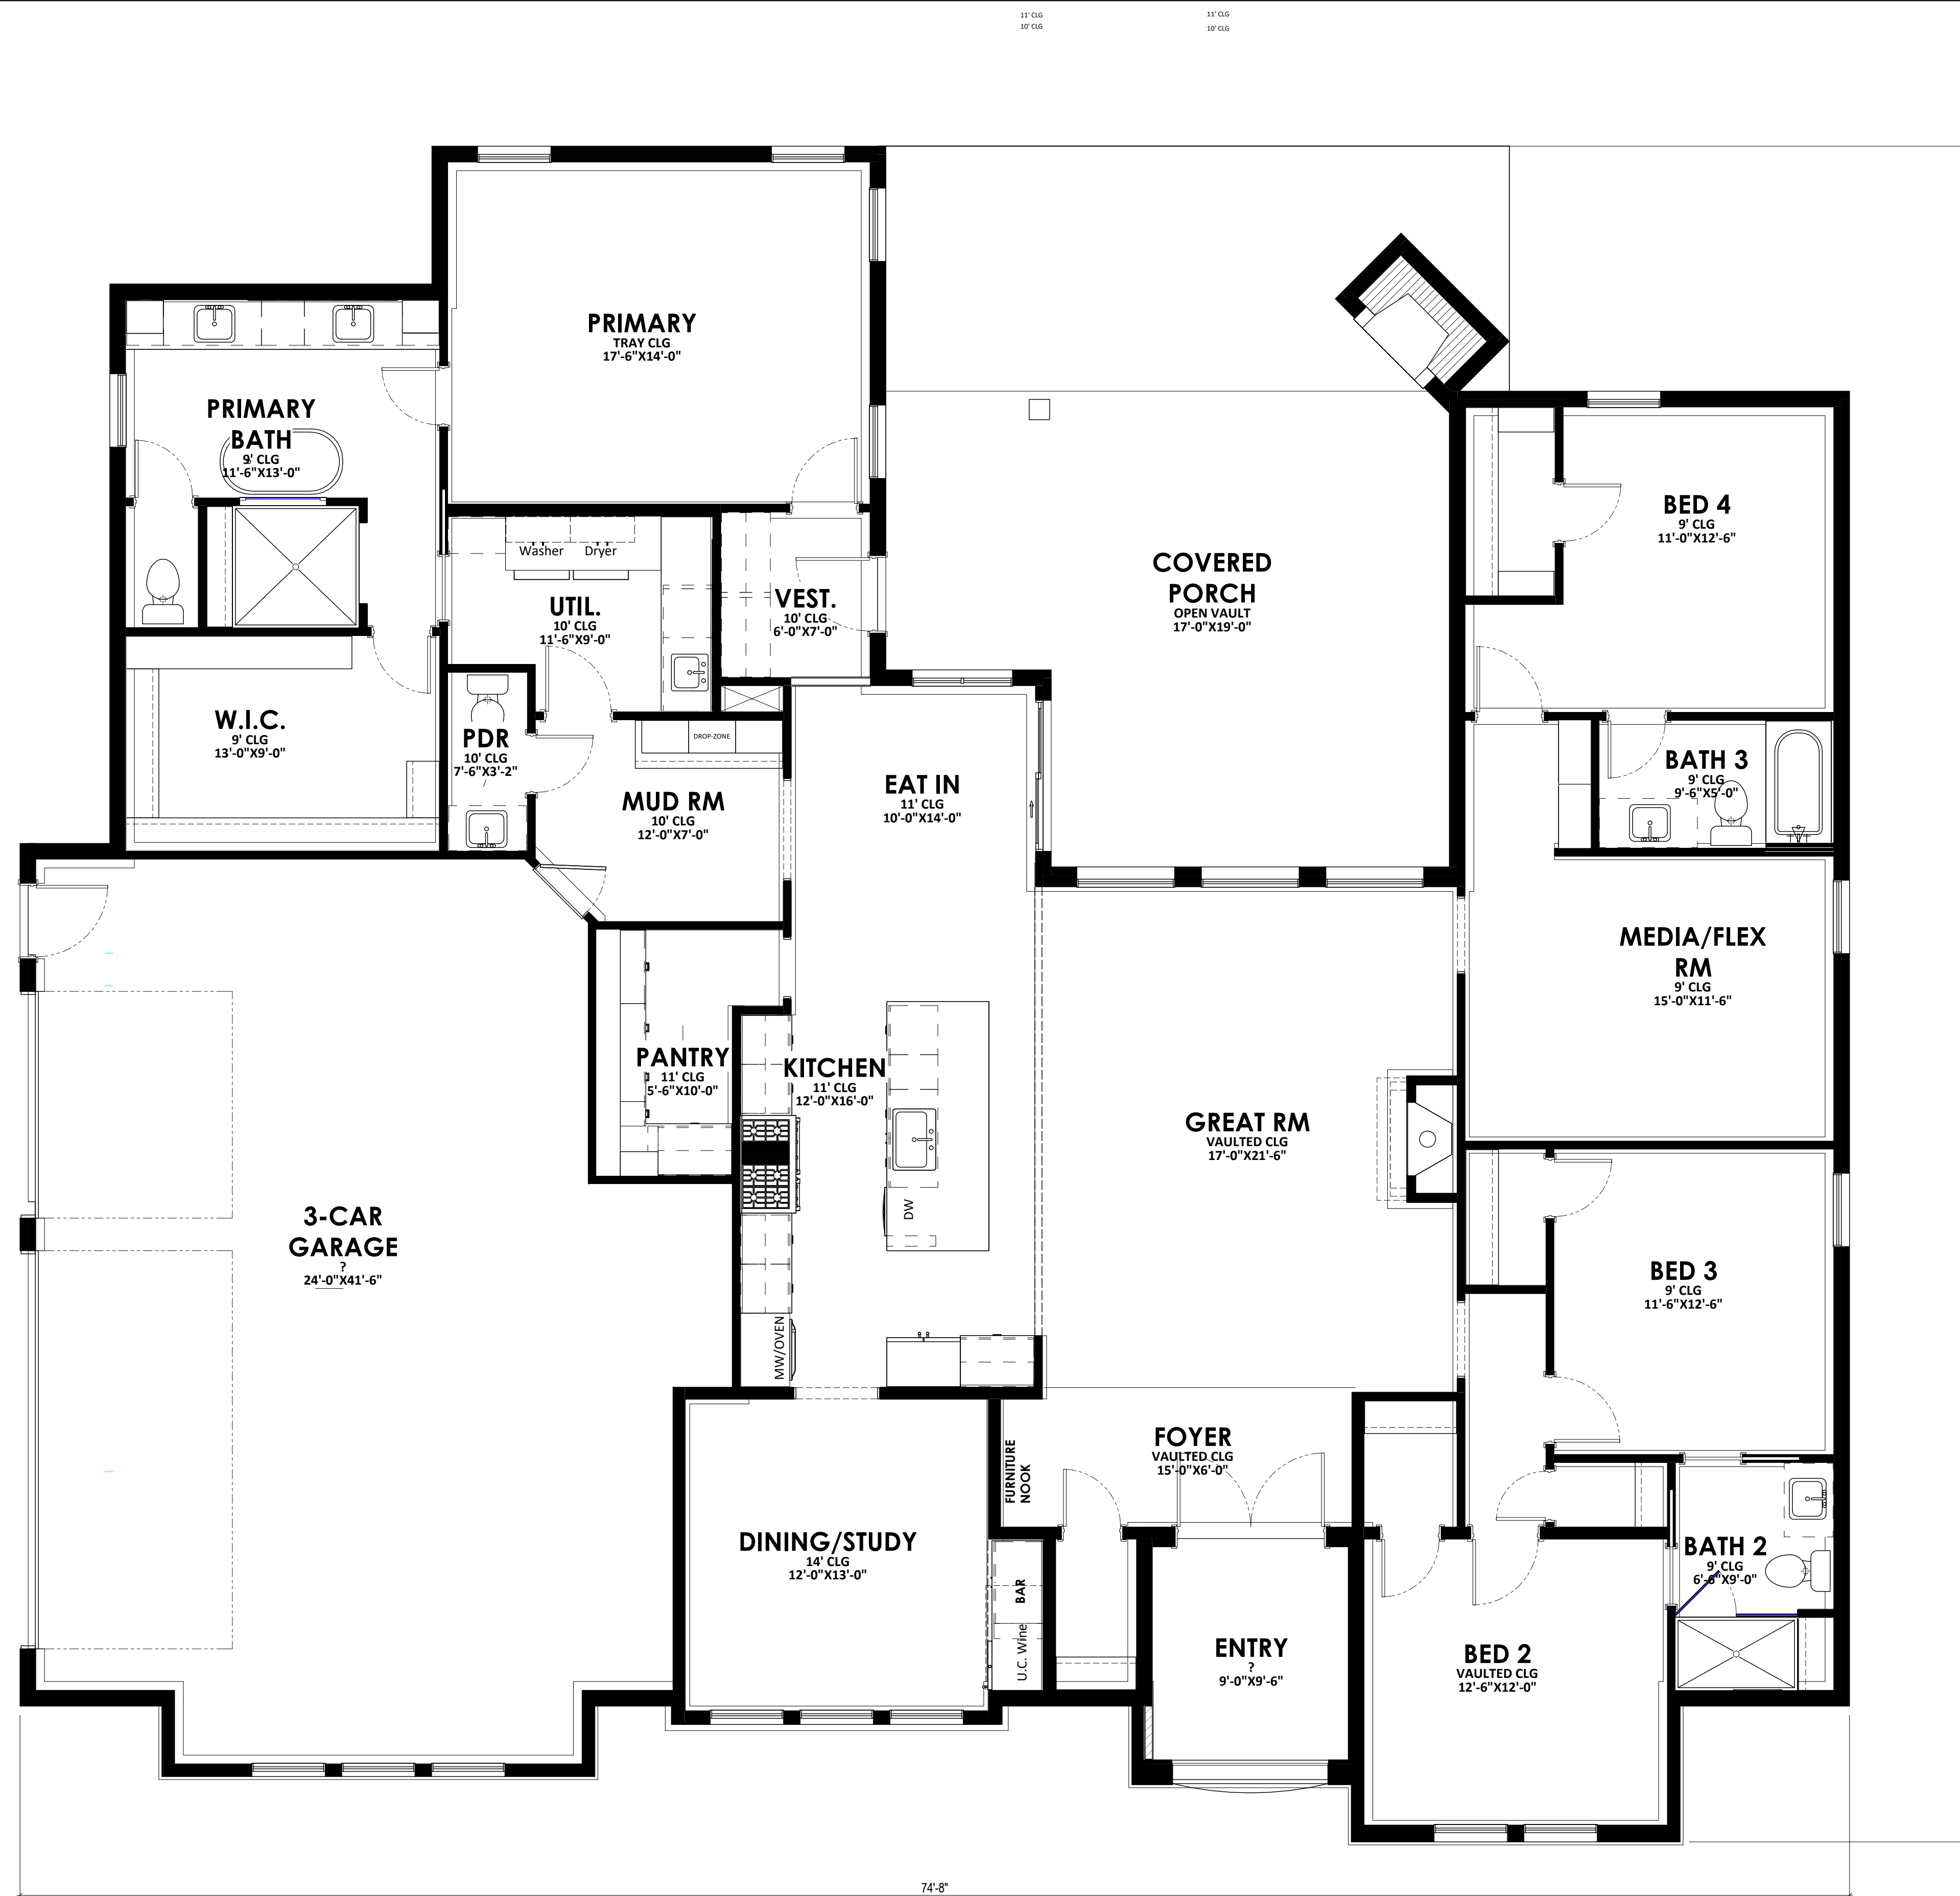

SQUARE FOOTAGE		
Level	Name	Area
1ST FLOOR	1ST FLR	2836 SF
TOTAL HEATED		2836 SF
1ST FLOOR	3-CAR GARAGE	924 SF
1ST FLOOR	COVERED PORCH	416 SF
1ST FLOOR	ENTRY P.	90 SF
TOTAL COVERED		4266 SF

No.	Description	Date

PULCHELLA
996 FLUVI CIRCLE
Floor Plans

Project number	Project Number
Date	4/18/2024
Drawn by	Ashley Didier
Checked by	Checker

M-2

Scale	1/4" = 1'-0"
-------	--------------

1 1ST FLOOR PLAN
M-2 1/4" = 1'-0" WHEN PRINTED ON 22"x34"