


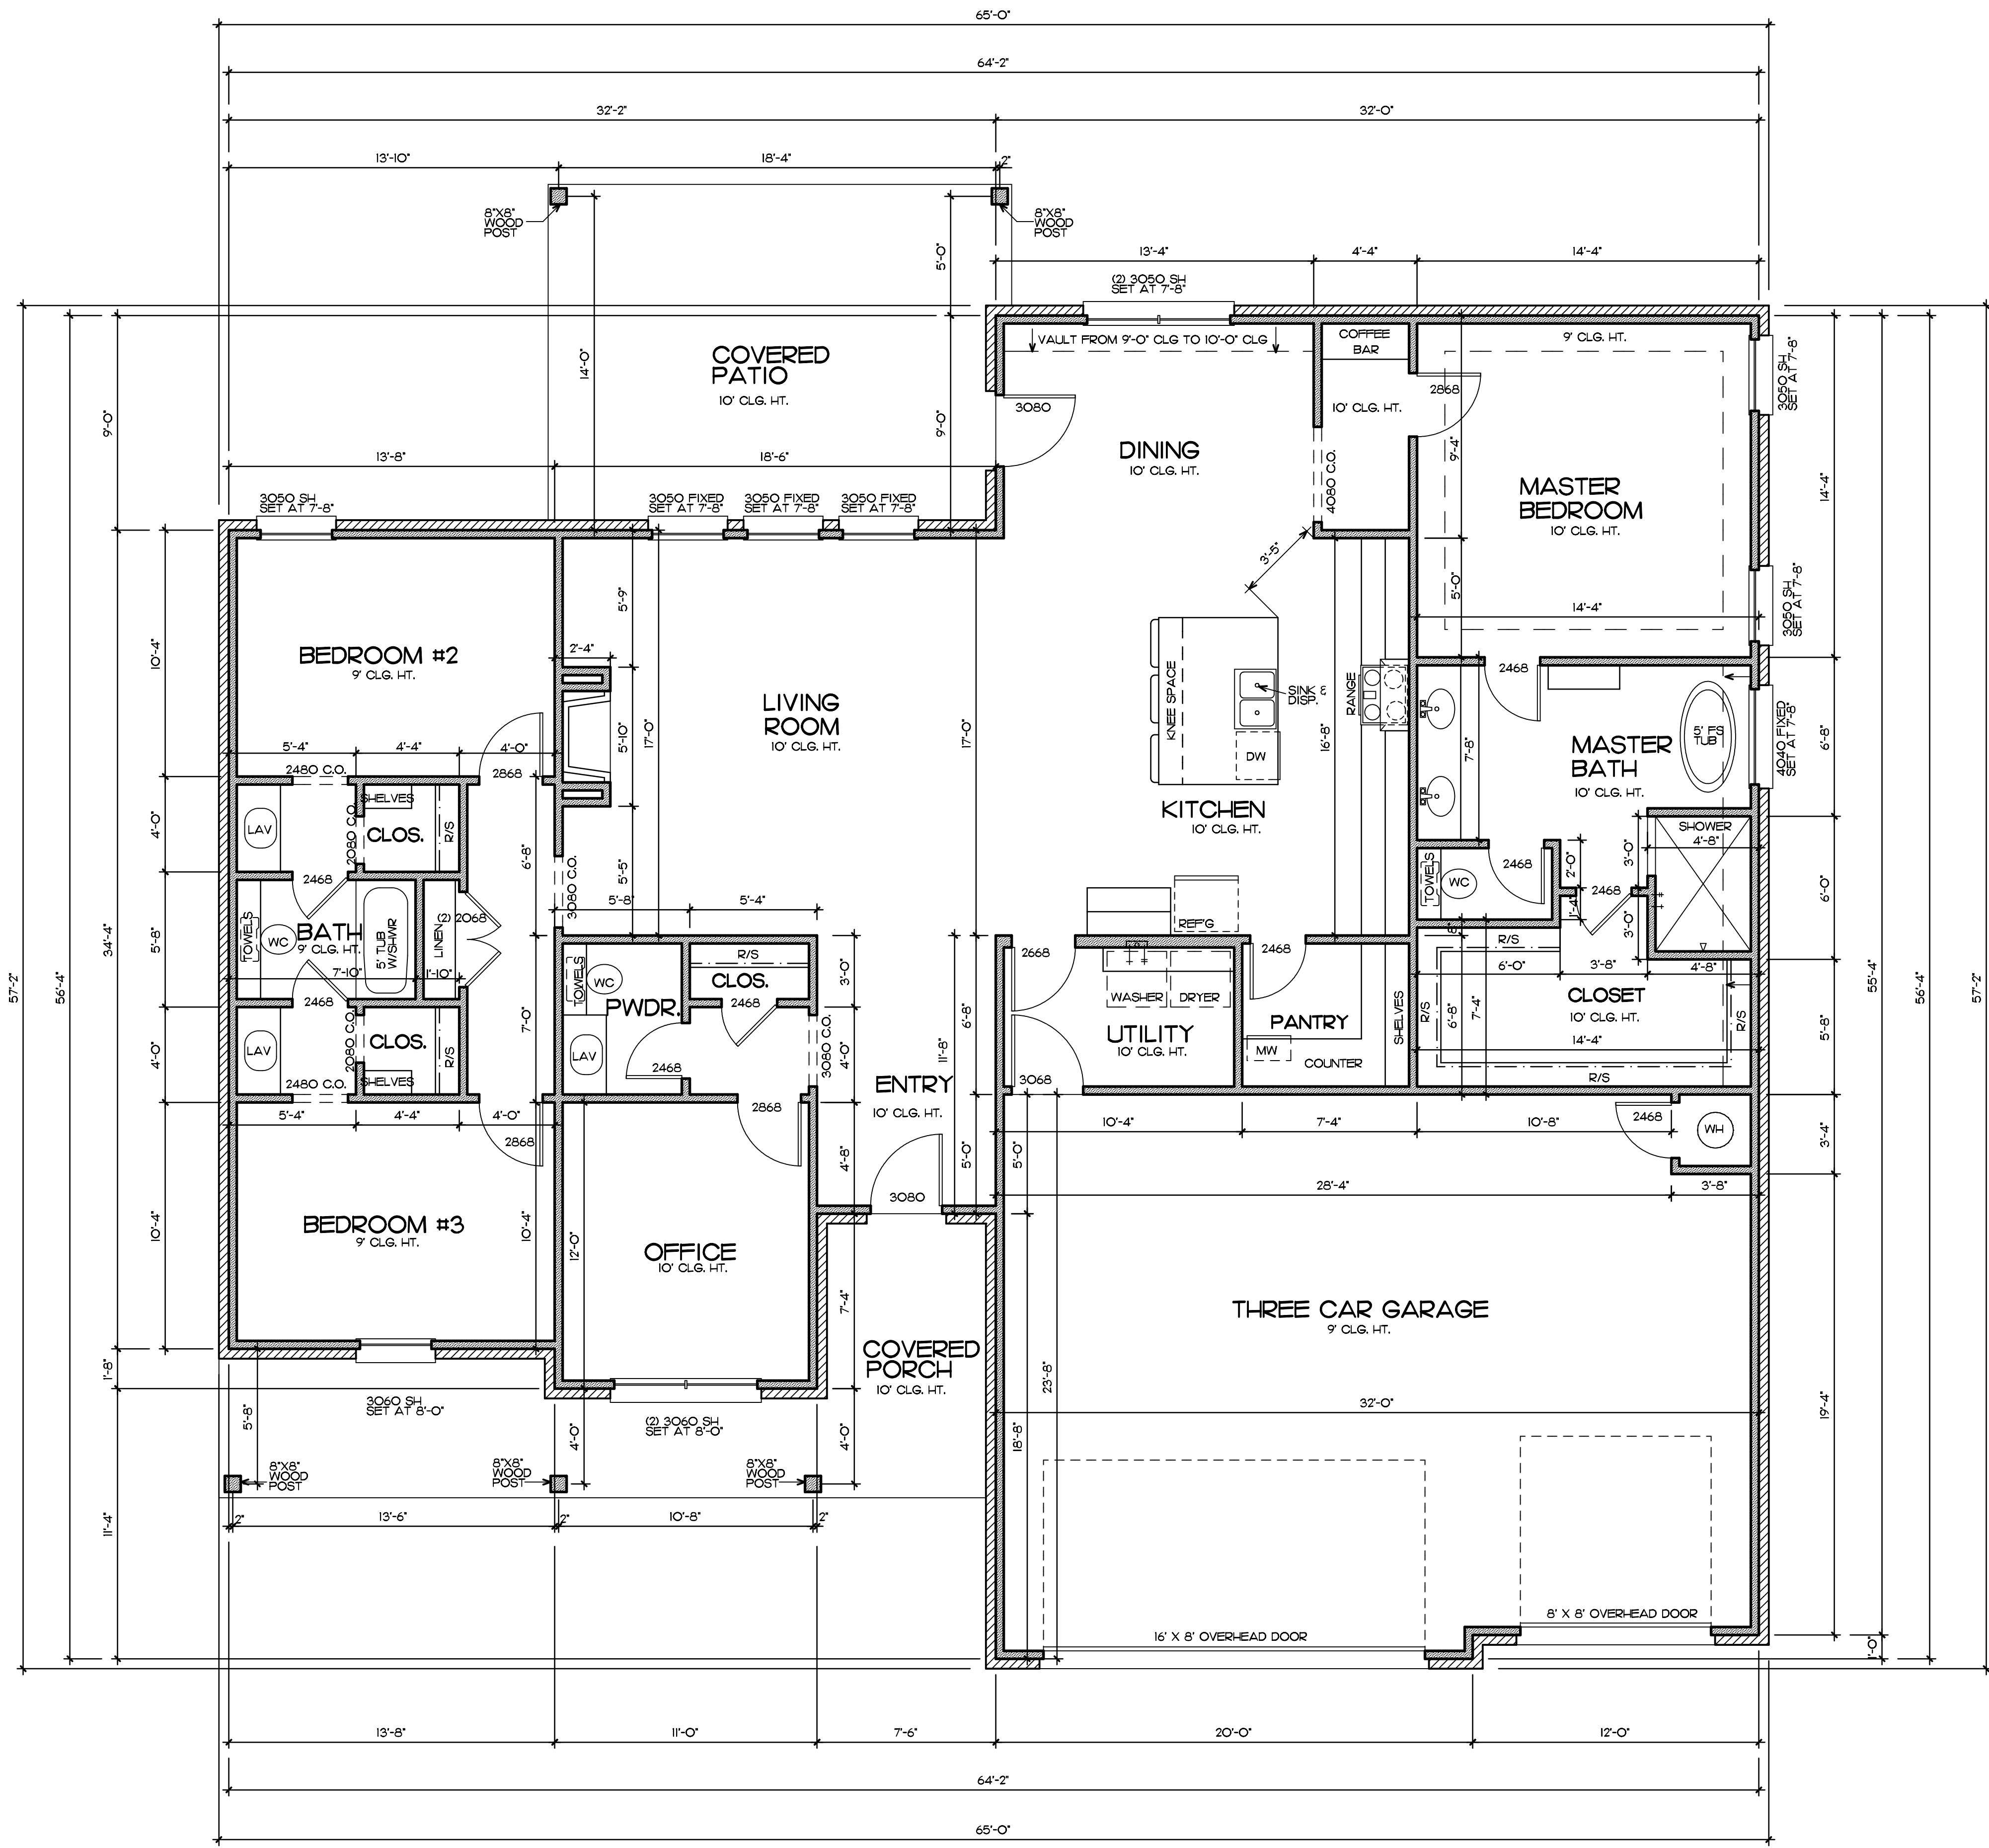

FLOOR PLAN
SCALE 1/4" = 1'-0"

25-682

SPITLER LAKE ESTATES III
LOT 9 BLOCK 2
508 S. FREEDOM DRIVE

JAY HOLMAN
RESIDENTIAL DESIGN

517 LIBERTY LANE SUITE 150
EDMOND OKLAHOMA 405.715.1932

FRONT PORCH
206 SF

PATIO
264 SF

GARAGE(S)
744 SF

TOTAL FRAME
2127 SF

TOTAL VENEER
2203 SF

THESE PLANS ARE THE PROPERTY OF JAY HOLMAN DESIGN, L.L.C. AND ARE PROTECTED UNDER COMMON LAW COPYRIGHT. THESE PLANS ARE NOT TO BE REPRODUCED, CHANGED OR ALTERED IN ANY MANNER WITHOUT THE WRITTEN CONSENT OF JAY HOLMAN DESIGN AND DRAFTING. HEREBY GRANTS A LICENSE FOR A ONE TIME USE OF THIS PLAN.

VERIFY ALL CONDITIONS AND DIMENSIONS AT THE JOB SITE AND NOTIFY THE DESIGNER OF ANY DIMENSIONAL ERRORS, OMISSIONS OR DISCREPANCIES BEFORE BEGINNING OR PROCEEDING WITH CONSTRUCTION. THESE DRAWINGS: 9/22/2025