


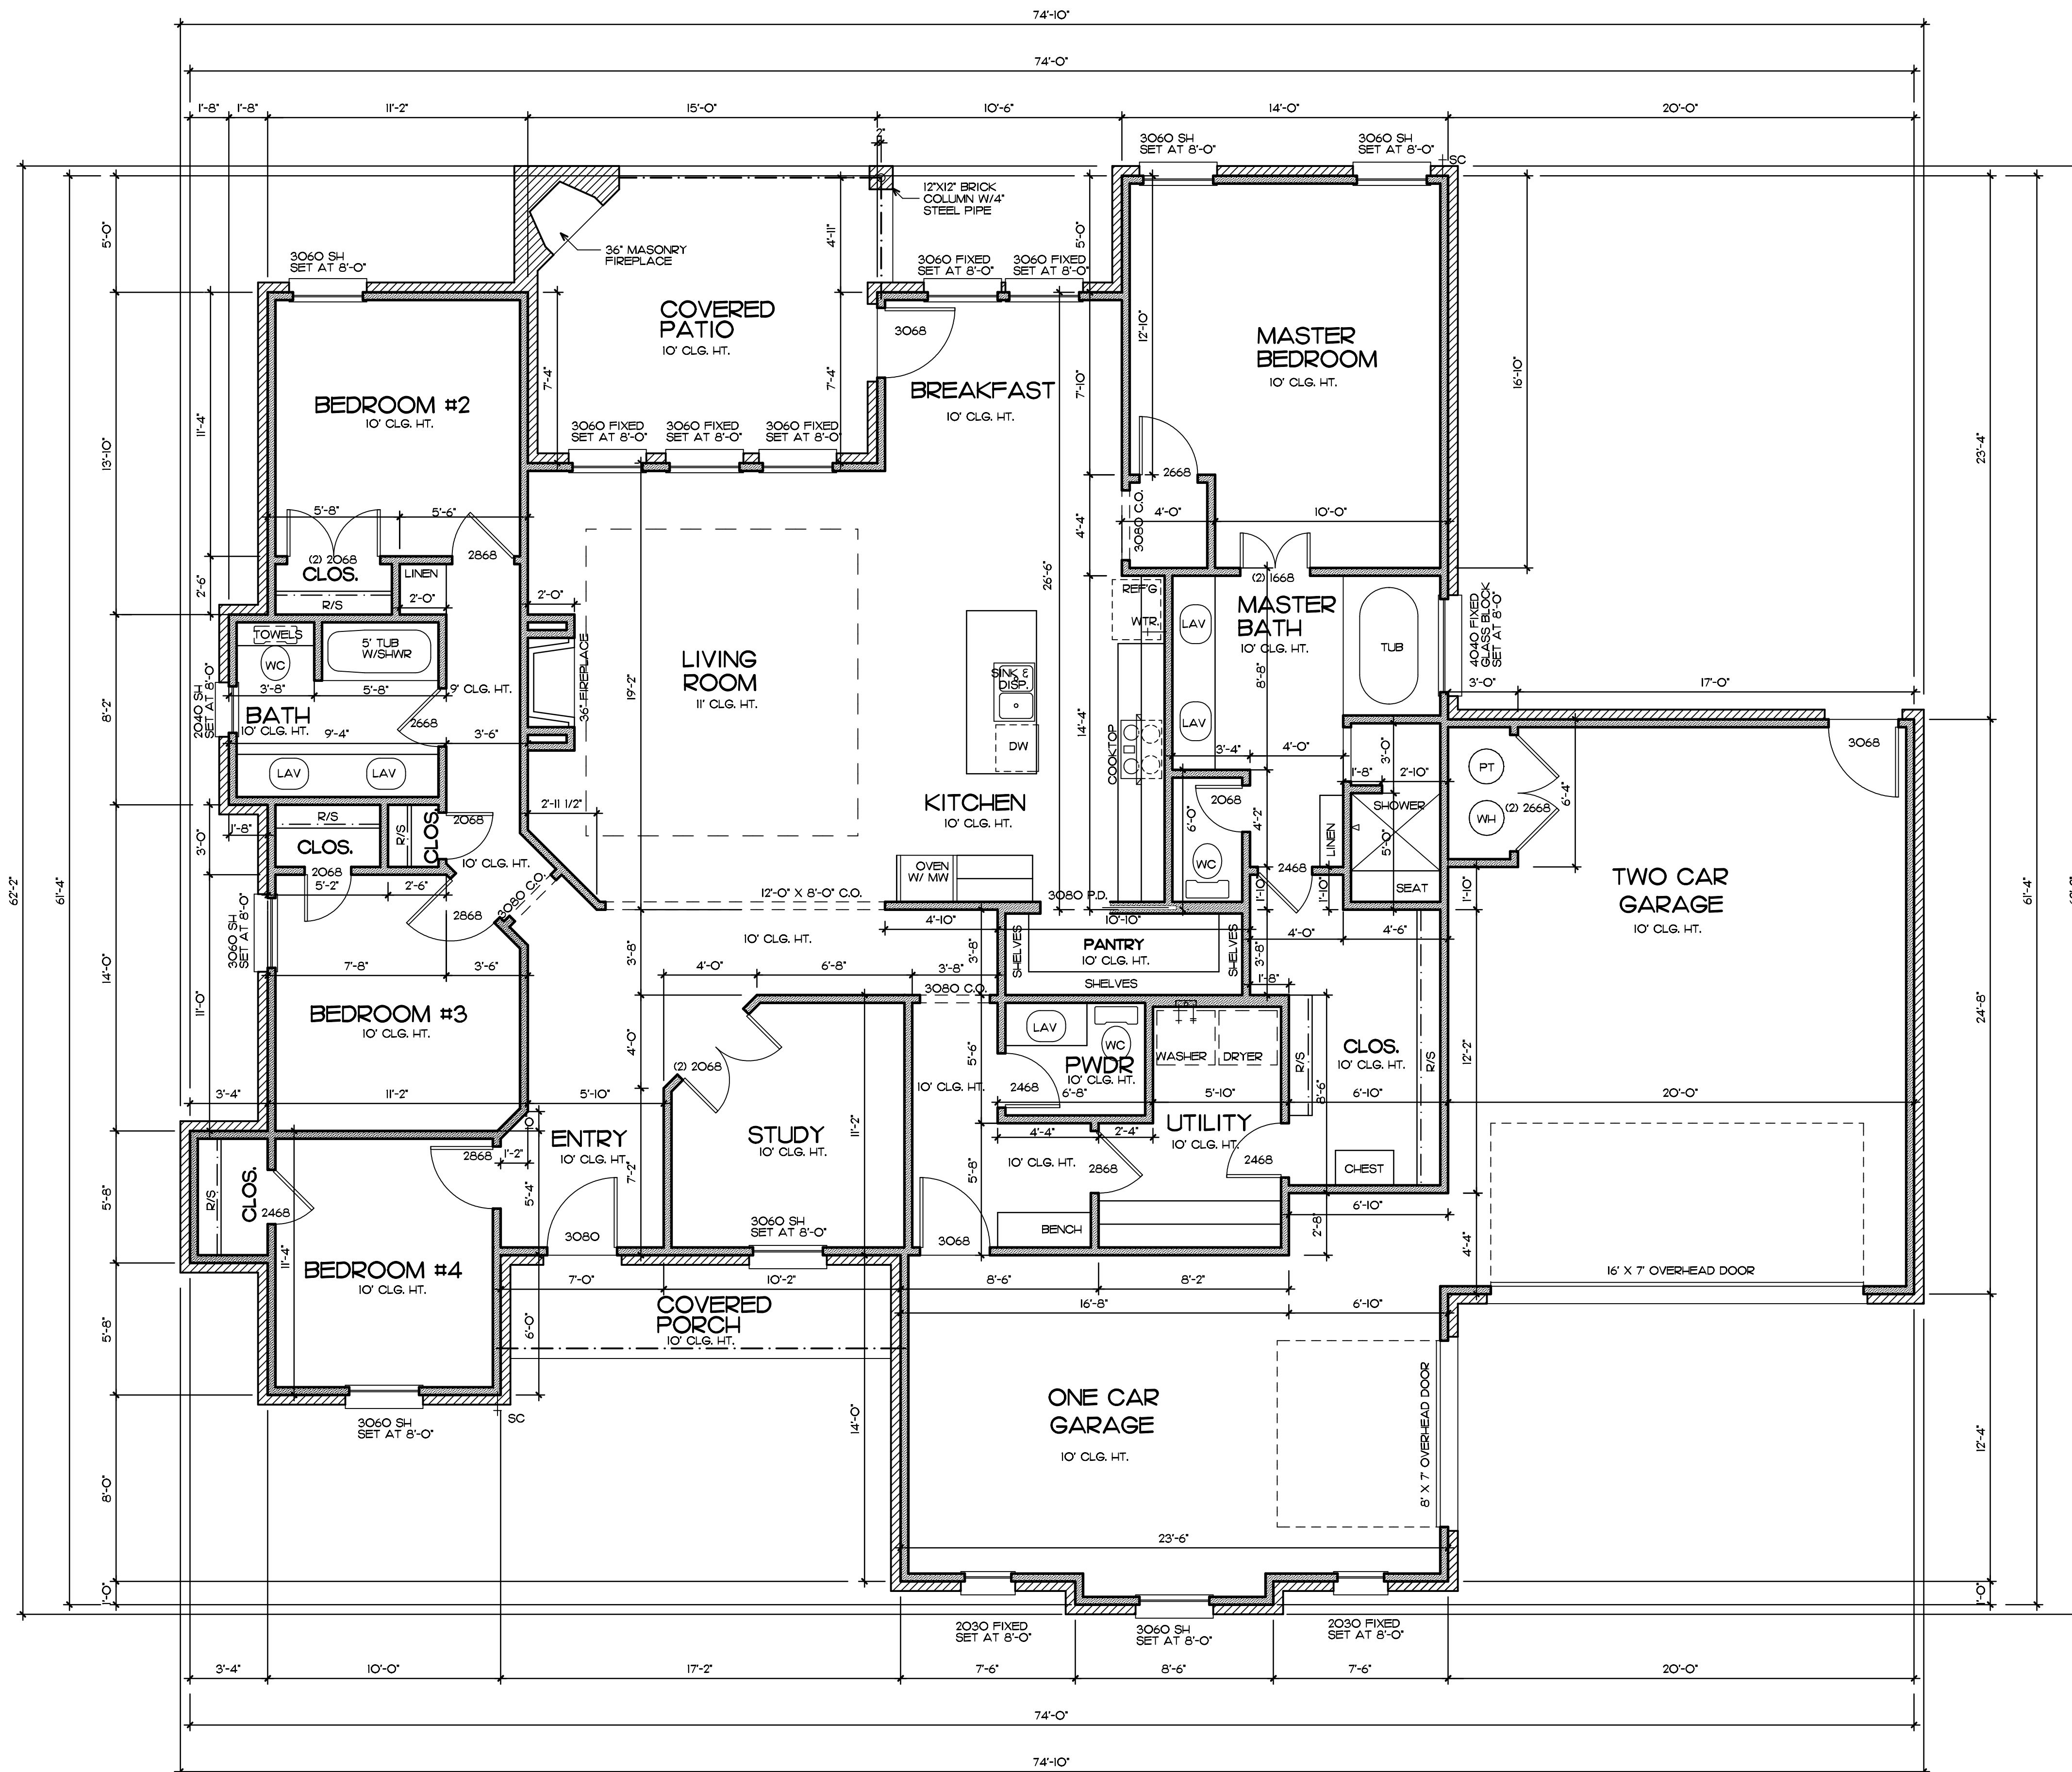

FLOOR PLAN
SCALE 1/4" = 1'-0"

25-683

THESE PLANS ARE THE PROPERTY OF JAY HOLMAN DESIGN, L.L.C. AND ARE PROTECTED UNDER COMMON LAW COPYRIGHT. THESE PLANS ARE NOT TO BE REPRODUCED, CHANGED OR COPIED IN ANY MANNER WITHOUT THE WRITTEN CONSENT OF JAY HOLMAN DESIGN, L.L.C. FOR ANY TIME USE OF THIS PLAN. VERIFY ALL CONDITIONS AND DIMENSIONS AT THE JOB SITE AND NOTIFY THE DESIGNER OF ANY DISCREPANCIES BEFORE BEGINNING OR FABRICATING ANY WORK. DO NOT SCALE THESE DRAWINGS. 10/7/2025

SPITLER LAKE ESTATES III
LOT 10 BLOCK 2
516 S. FREEDOM DRIVE

JAY HOLMAN
RESIDENTIAL DESIGN
517 LIBERTY LANE SUITE 150
EDMOND OKLAHOMA 405.715.1932

FRONT PORCH
66 SF

PATIO
185 SF

GARAGE
849 SF

TOTAL FRAME
2129 SF

TOTAL VENEER
2206 SF