

THESE PLANS ARE THE PROPERTY OF JAY HOLMAN DESIGN AND SHALL REMAIN THE PROPERTY OF JAY HOLMAN DESIGN. ANY REPRODUCTION, COPIING, CHANGING OR COPYING IN ANY MANNER, WITHOUT THE WRITTEN CONSENT OF JAY HOLMAN DESIGN AND DRAFTING HEREBY GRANTS A LICENSE FOR A ONE TIME USE OF THIS PLAN. VERIFY ALL CONDITIONS AND DIMENSIONS AT THE JOB SITE AND NOTIFY THE DESIGNER OF ANY DIMENSIONAL ERRORS, OMISSIONS OR FABRICATING ANY WORK DO NOT SCALE THESE DRAWINGS. 2/4/2026

PULCHELLA III
 LOT 3 BLOCK 10
 929 DORSI CIRCLE

JAY HOLMAN
 RESIDENTIAL DESIGN
 517 LIBERTY LANE SUITE 150
 EDMOND OKLAHOMA 405.715.1932


FRONT PORCH
 246 SF

PATIO
 510 SF

GARAGE
 1002 SF

TOTAL FRAME
 2679 SF

TOTAL VENEER
 2760 SF

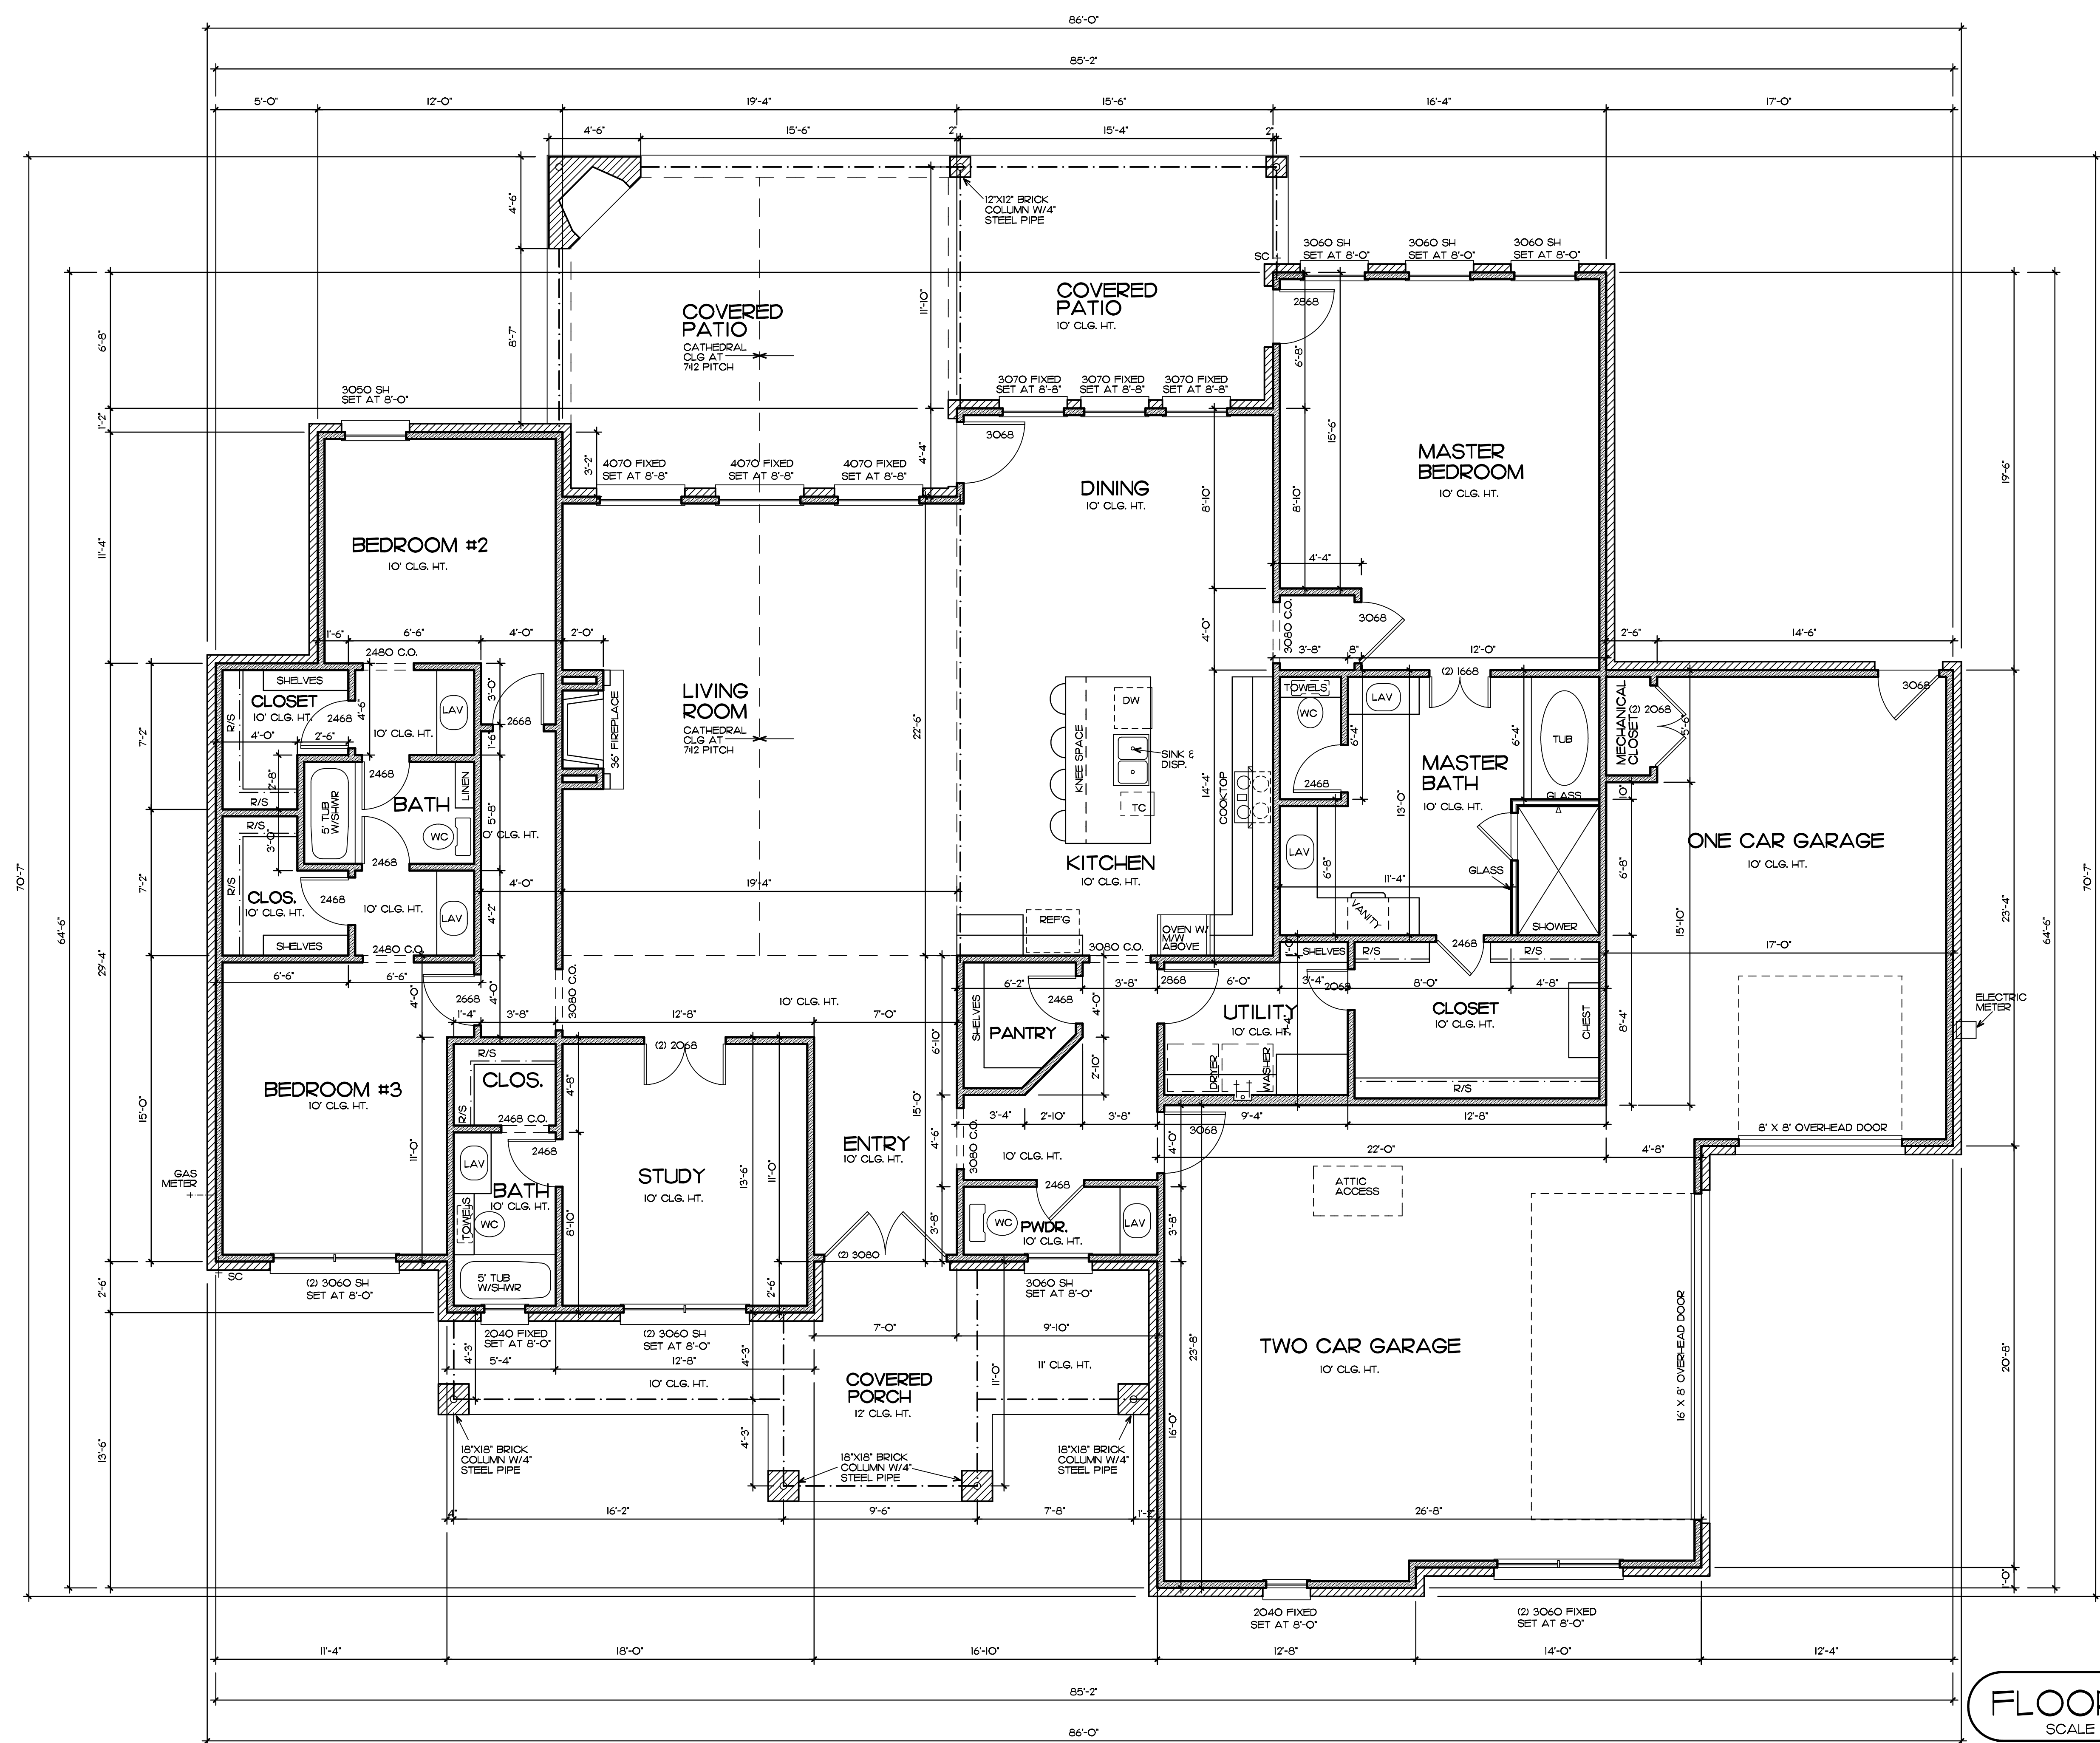

FLOOR PLAN
 SCALE 1/4" = 1'-0"