

THESE PLANS ARE THE PROPERTY OF JAY HOLMAN DESIGN AND DRAFTING AND ARE PROTECTED UNDER COMMON LAW AND COPYRIGHT. NO PART OF THIS PLAN IS TO BE REPRODUCED, CHANGED OR COPIED IN ANY MANNER WITHOUT THE WRITTEN CONSENT OF JAY HOLMAN DESIGN AND DRAFTING. HEREBY GRANTS A LICENSE FOR A ONE TIME USE OF THIS PLAN. VERIFY ALL CONDITIONS AND DIMENSIONS AT THE JOB SITE AND NOTIFY THE DESIGNER OF ANY DIMENSIONAL ERRORS, OMISSIONS OR DISCREPANCIES BEFORE BEGINNING OR COMMENCING CONSTRUCTION. THESE DRAWINGS: 2/2/2020

PULCHELLA III  
LOT 7 BLOCK 10  
948 DORSI CIRCLE

**JAY HOLMAN**  
RESIDENTIAL DESIGN  
517 LIBERTY LANE SUITE 150  
EDMOND OKLAHOMA 73115.1932


FRONT PORCH  
136 SF

PATIO  
486 SF

GARAGE(S)  
1016 SF

TOTAL FRAME  
2914 SF

TOTAL VENEER  
2992 SF

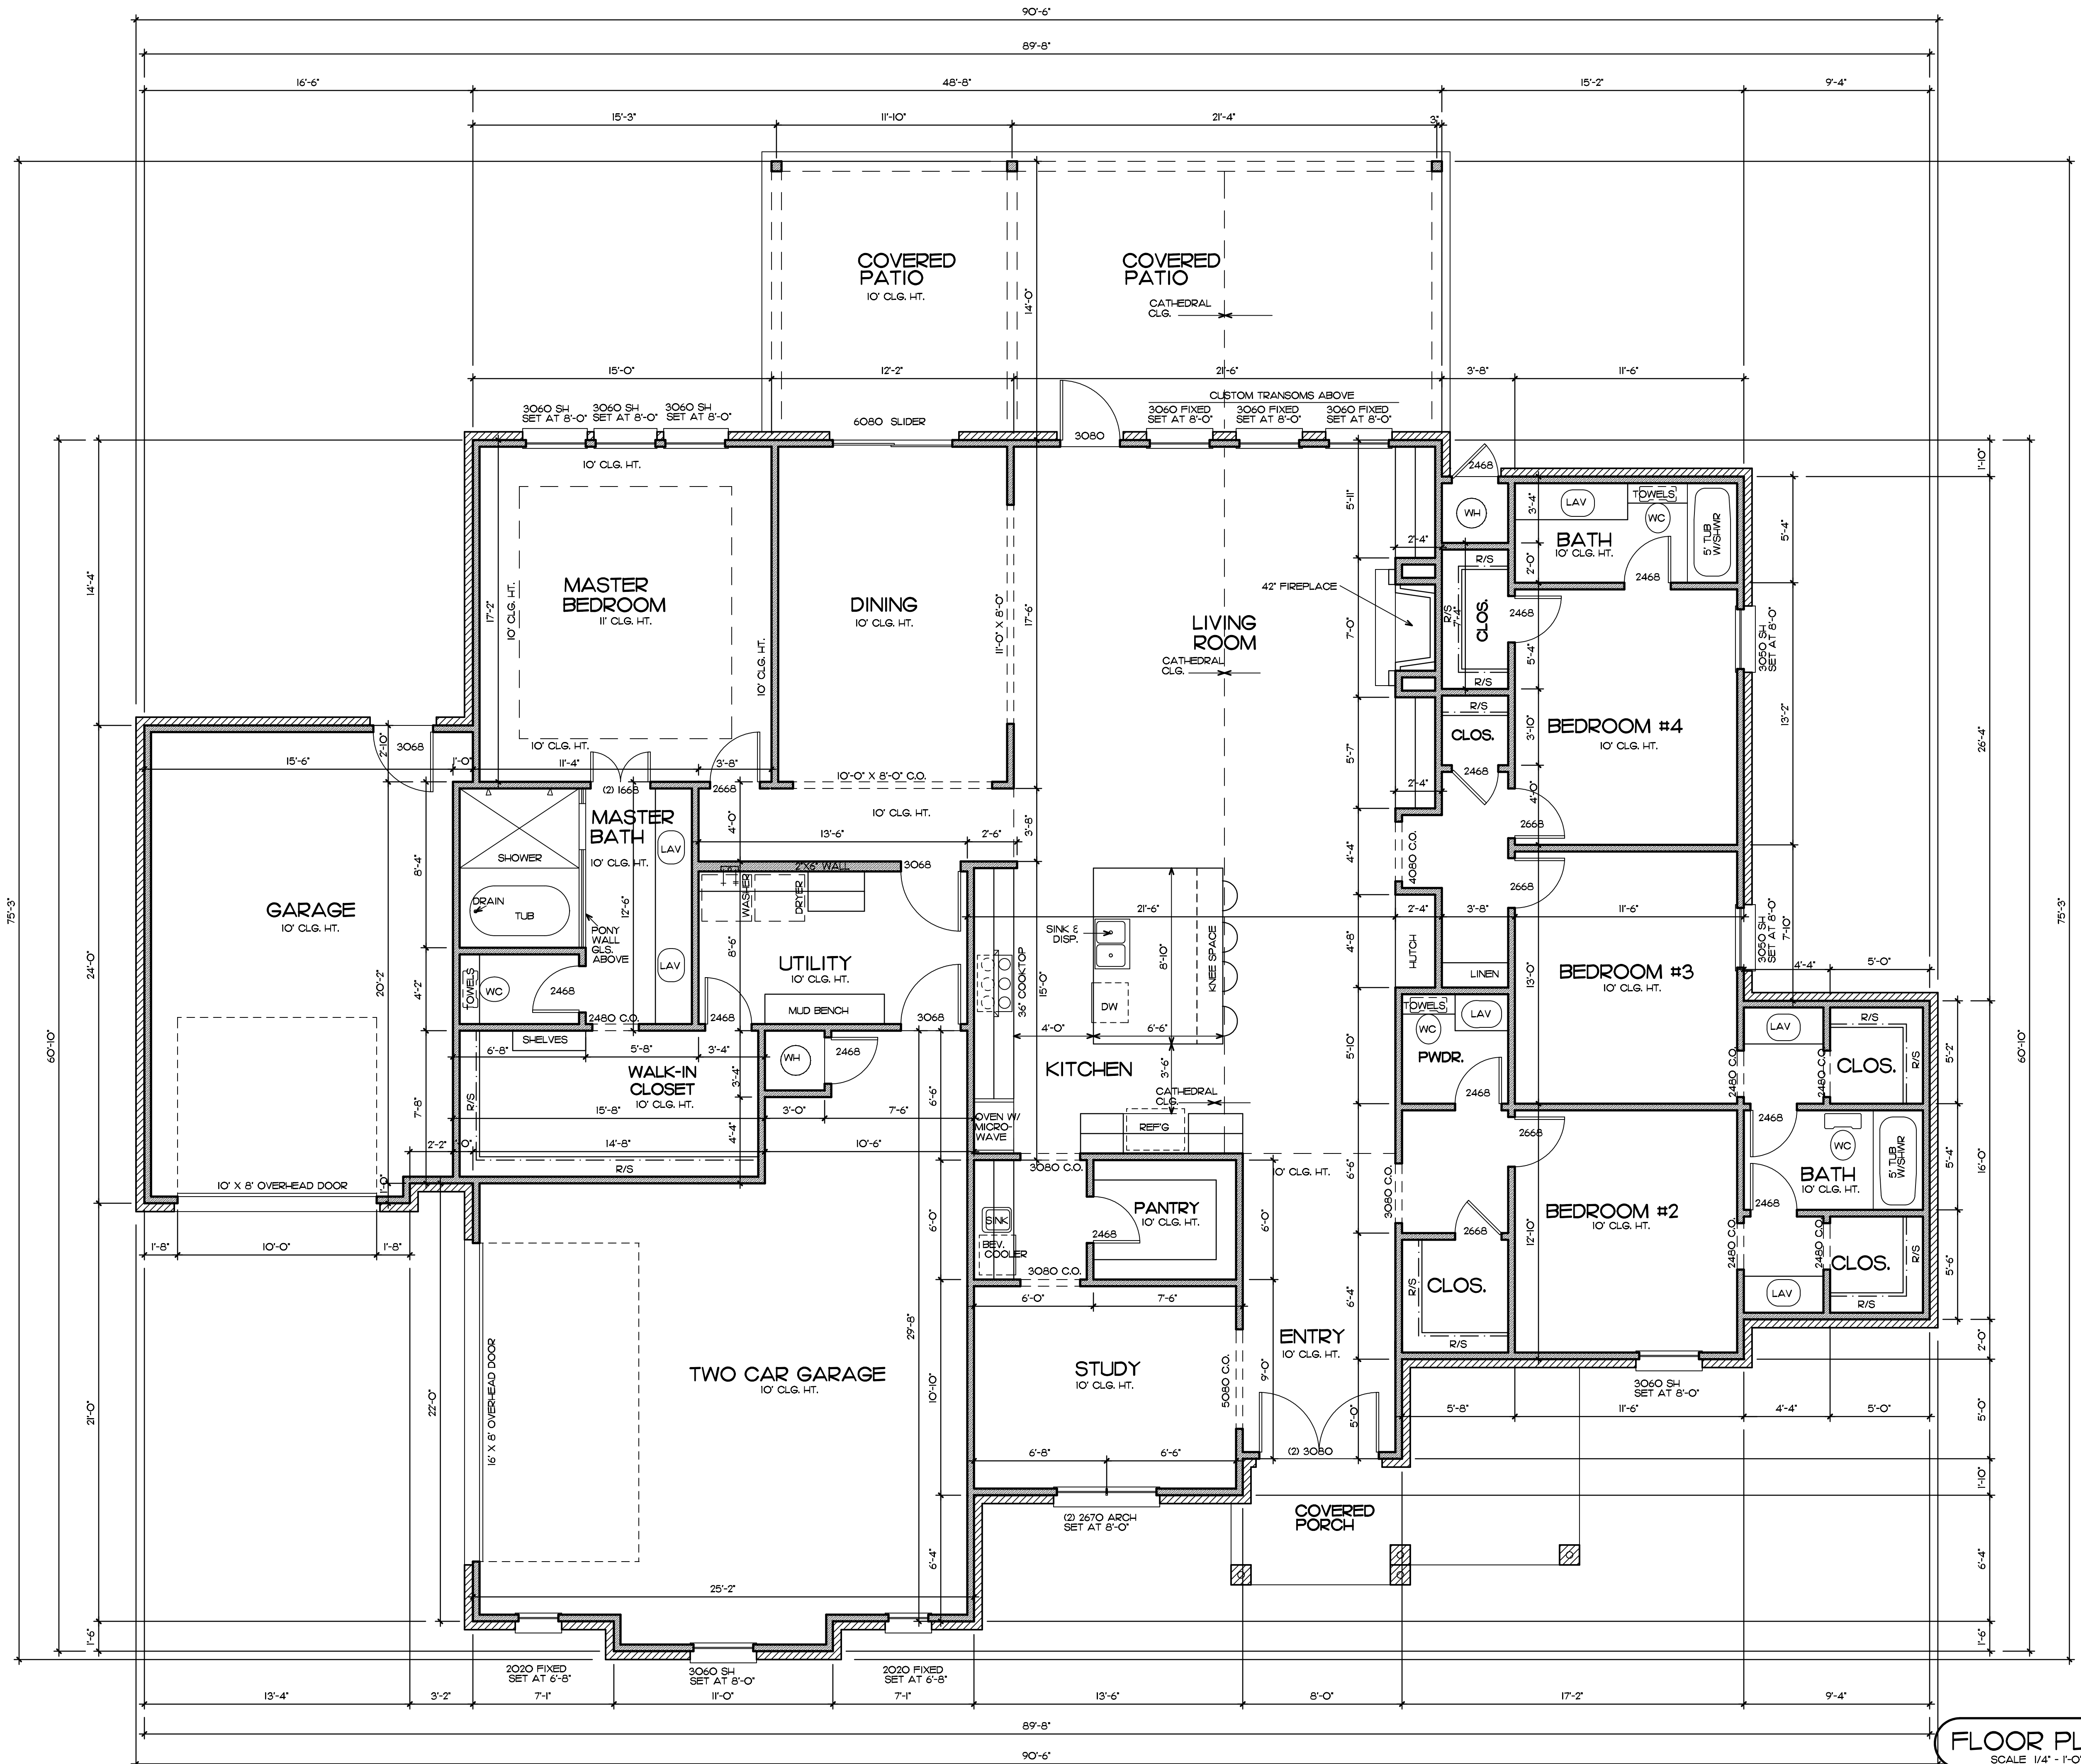

**FLOOR PLAN**  
SCALE 1/4" = 1'-0"