

THESE PLANS ARE THE PROPERTY OF JAY HOLMAN DESIGN, L.L.C. AND ARE PROTECTED UNDER COMMON LAW COPYRIGHT. THESE PLANS ARE NOT TO BE REPRODUCED, CHANGED OR COPIED IN ANY MANNER WITHOUT THE WRITTEN CONSENT OF JAY HOLMAN DESIGN AND DRAFTING. HEREBY GRANTS A LICENSE FOR A ONE TIME USE OF THIS PLAN. VERIFY ALL CONDITIONS AND DIMENSIONS AT THE JOB SITE AND NOTIFY THE DESIGNER OF ANY DIMENSIONAL ERRORS, OMISSIONS OR DISCREPANCIES BEFORE BEGINNING OR COMMENCING ANY WORK. DO NOT SCALE THESE DRAWINGS. 4/12/2024

SOUTHERN PRESERVE II
LOT 3 BLOCK 2
8924 S.W. 109TH STREET

JAY HOLMAN
RESIDENTIAL DESIGN
517 LIBERTY LANE SUITE 150
EDMOND OKLAHOMA 405.715.1992


FRONT PORCH
119 SF

PATIO
404 SF

GARAGE(S)
992 SF

TOTAL FRAME
2646 SF

TOTAL VENEER
2730 SF

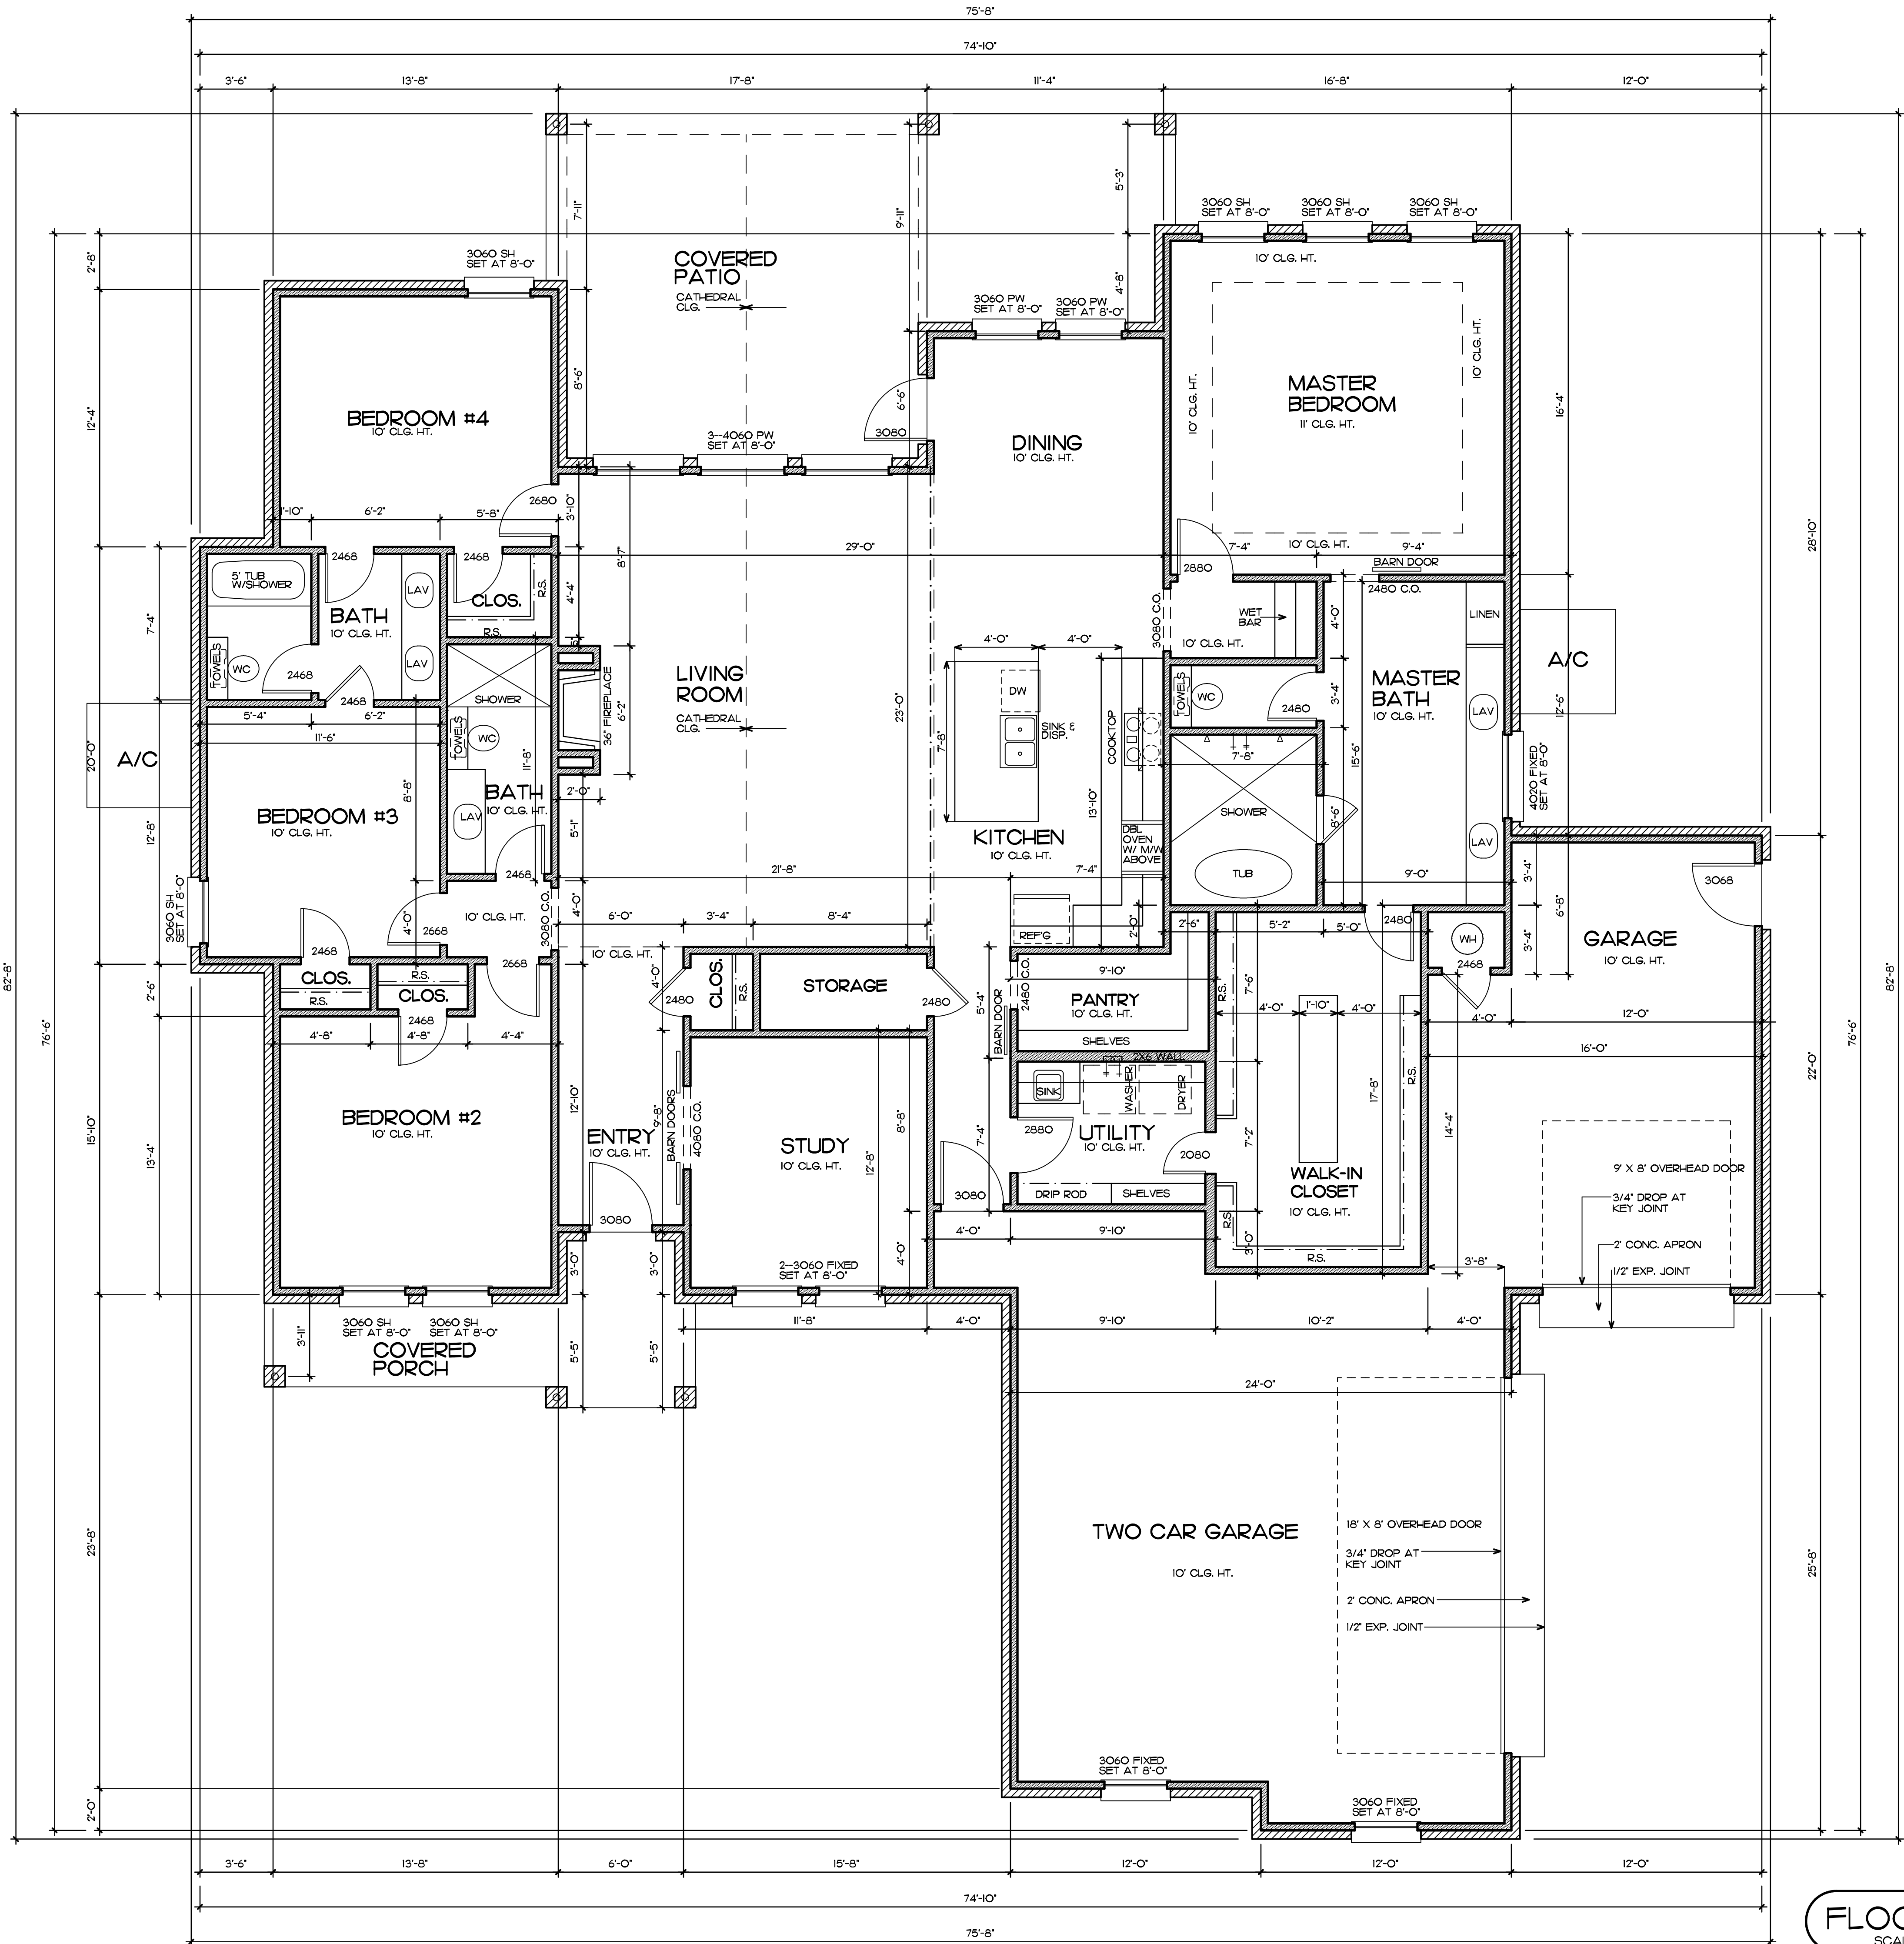

FLOOR PLAN
SCALE 1/4" = 1'-0"